
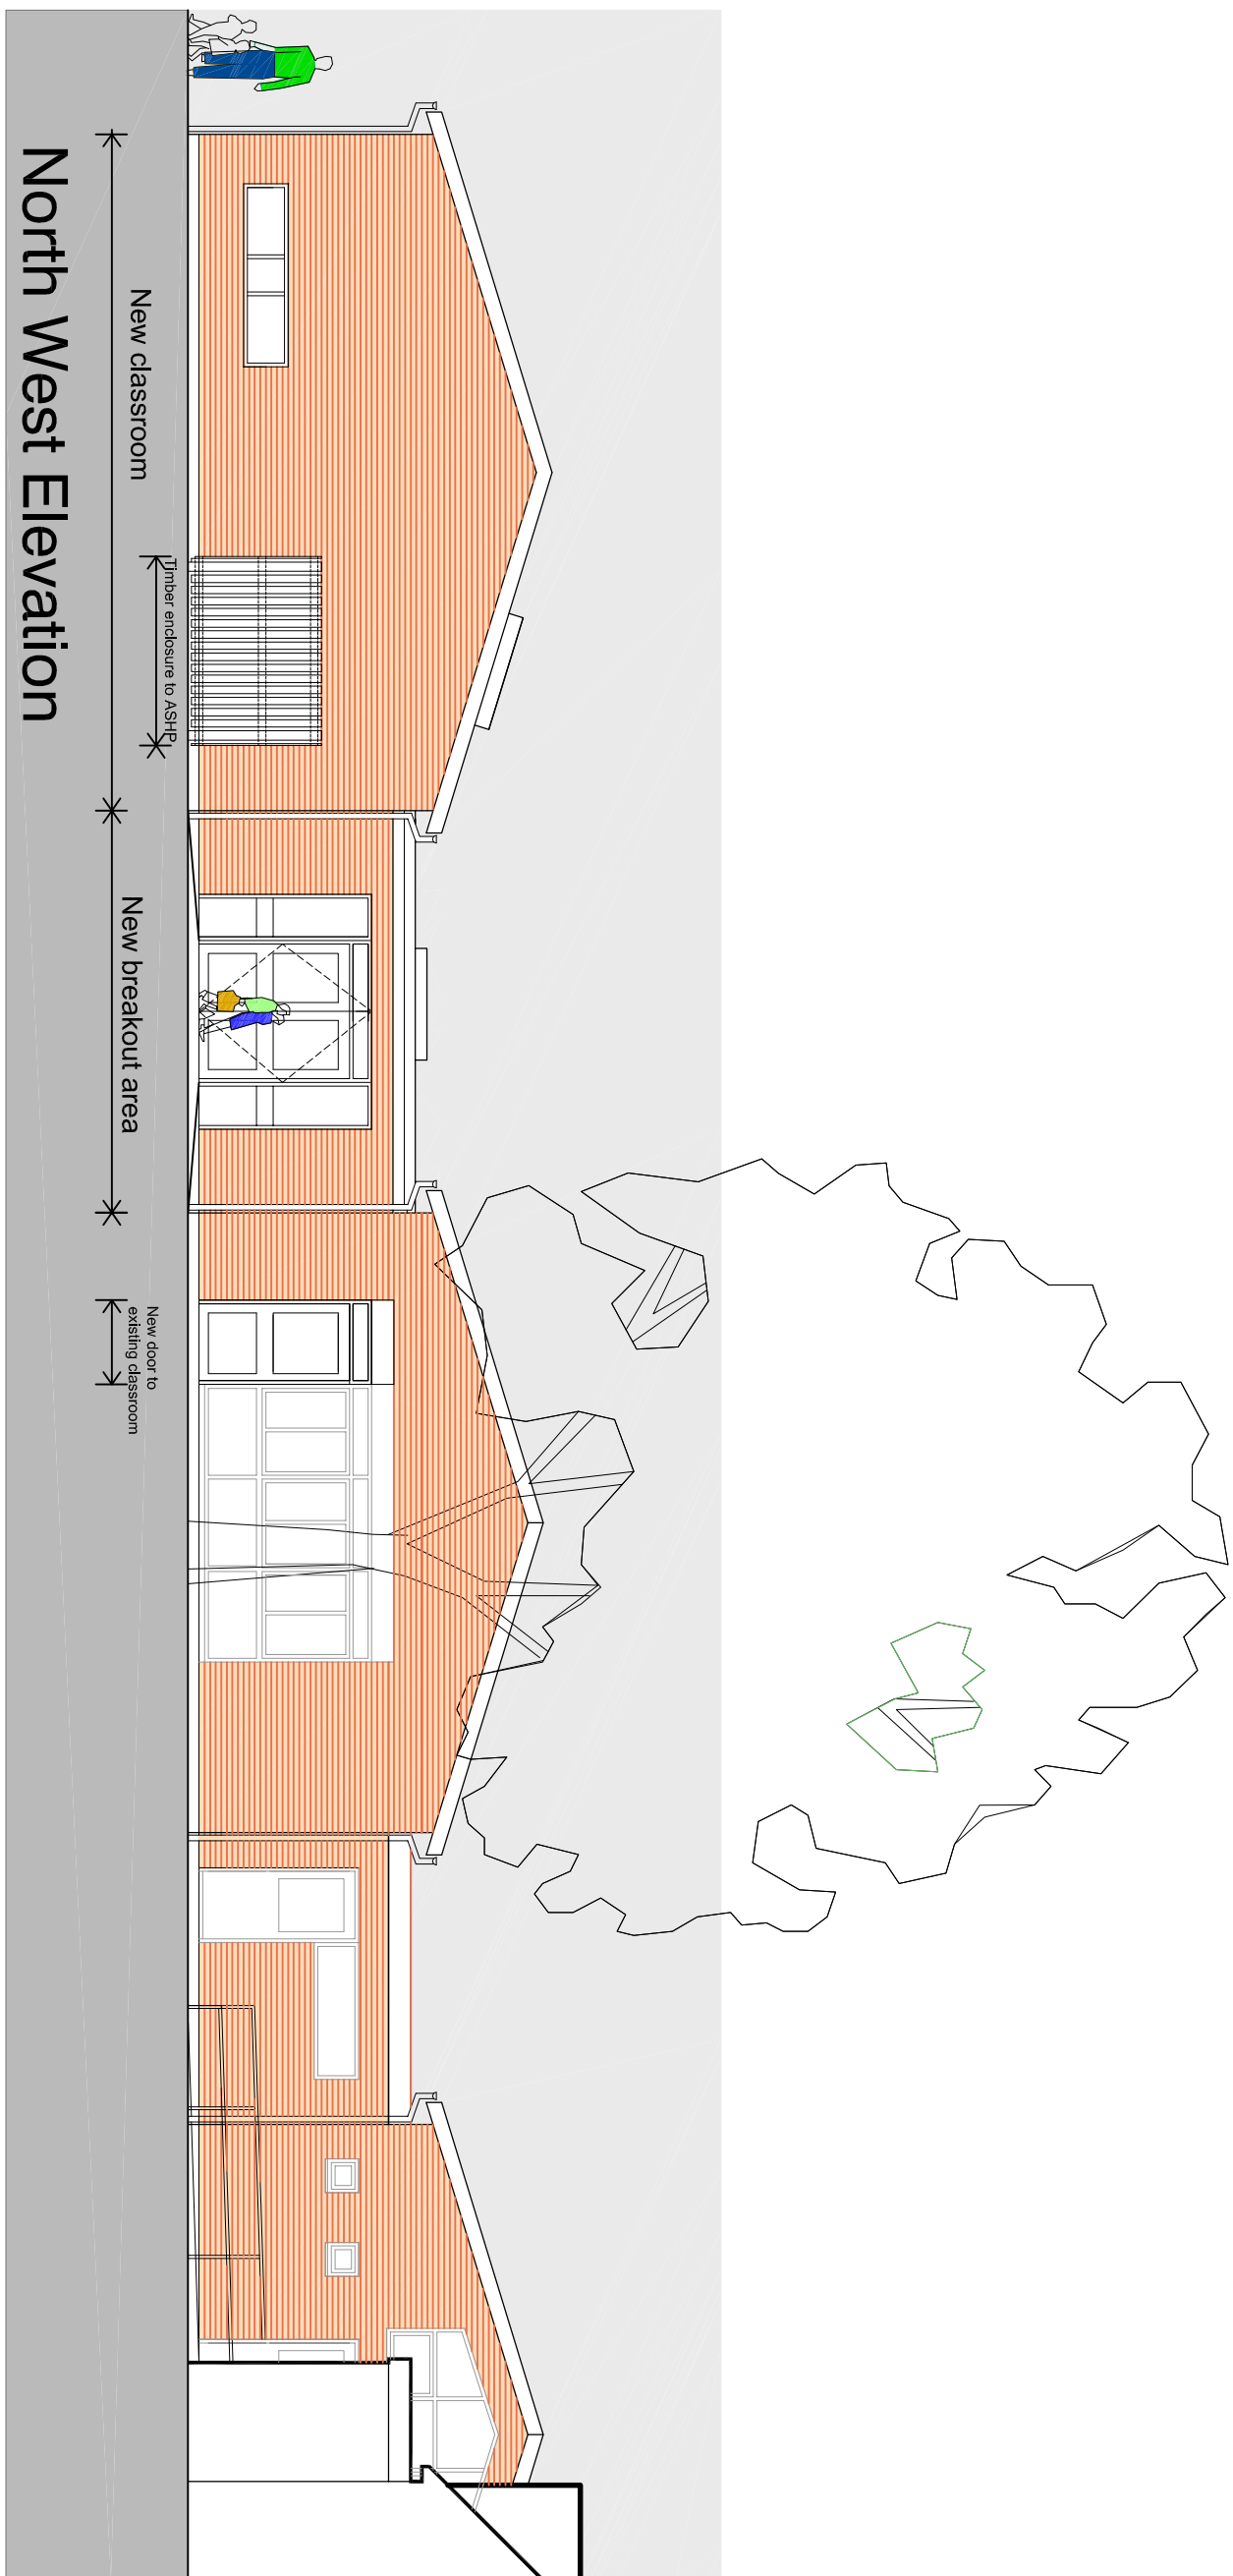
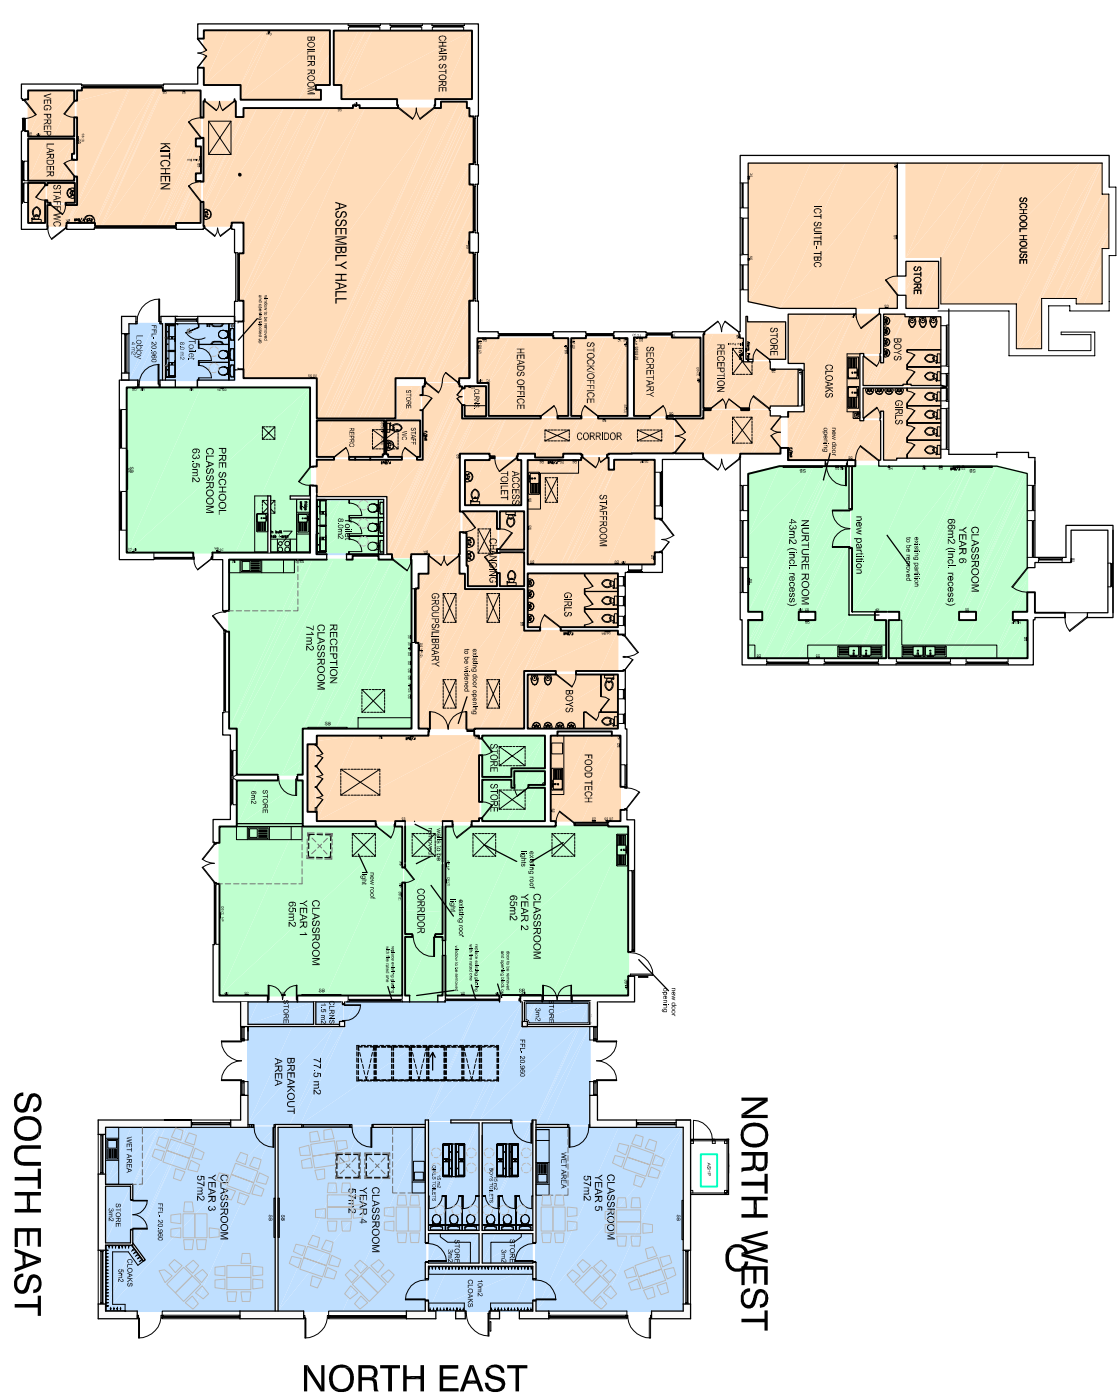
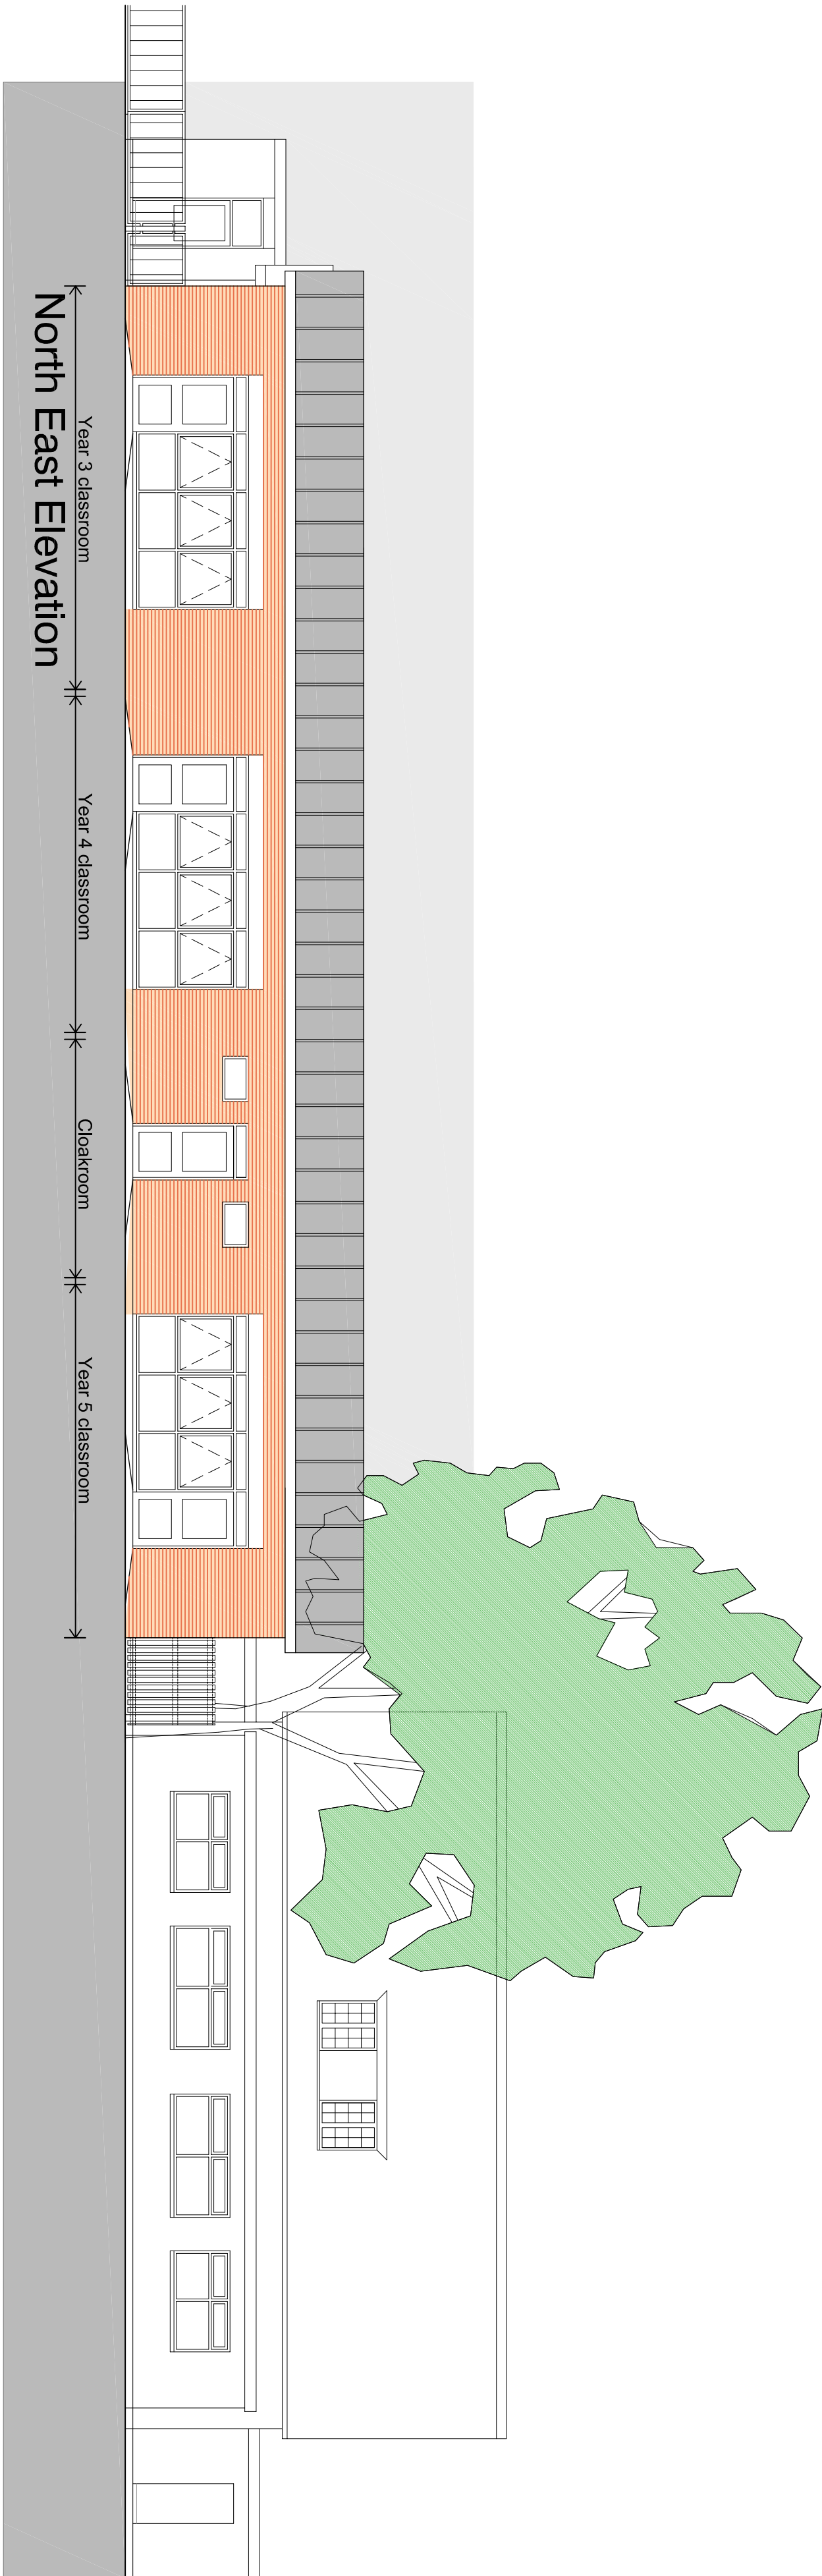


NOTES



This drawing is not to be scaled. All dimensions to be checked on site and any discrepancies to be reported to the Kier office. All material is produced on behalf of Kier Business Services. All drawings to be read in conjunction with specification where applicable.

© Kier Business Services

Based upon the Ordnance Survey map with the permission of the Controller of Her Majesty's Stationery Office.
© Crown Copyright Licence No. LA076 49X.

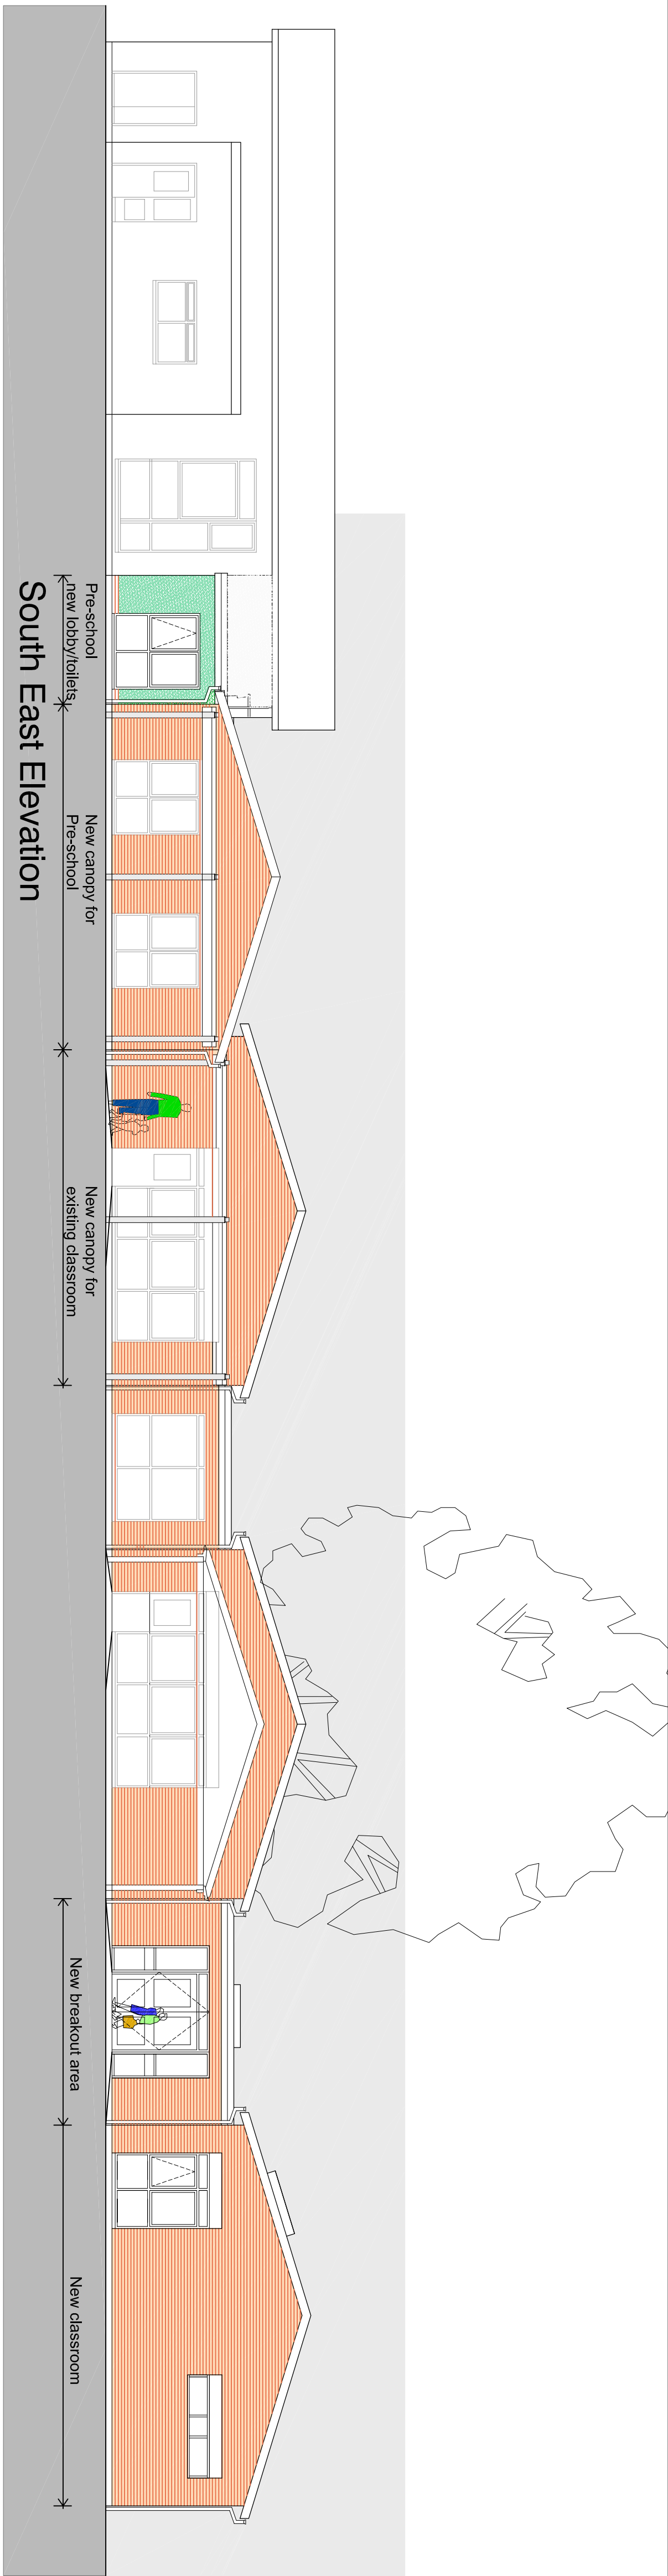

A1 Sheet

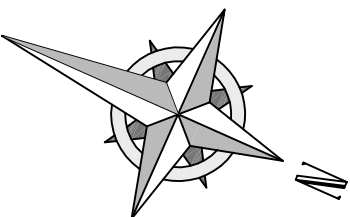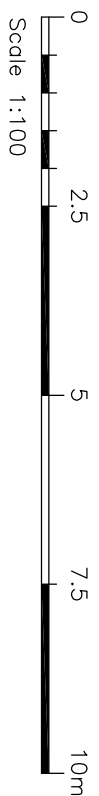

Version	Approved	Draft	Reviewed & Approved 6 Weeks
			
Project Name: Silverdunne		Telephone: 01463 735 2286	
Internal Project Number:			
Client: CCC			
Project Name: MELDRETH PRIMARY SCHOOL, MELDRETH			
- new extension			
Drawing Title: PROPOSED ELEVATIONS			
Scale: 1:100	Original Size: A1	Sheet Size: 3	
Date Drawn: MAY 2017	Drawn By: MC	Checked: SM	Approved: DC
XXXXXX-KINS-Q3-00-DR-A-0002		Status: S0	Revision: P01
Type: Exterior	Material Type: Brick		